


FOX GROVE SUBDIVISION

LOCATED IN LOT 2 OF PIELSTICK-FRIESELL EXEMPTION
AND IN THE NW1/4, OF SECTION 15, T6N, R84W, OF THE
6TH P.M., ROUTT COUNTY, COLORADO.

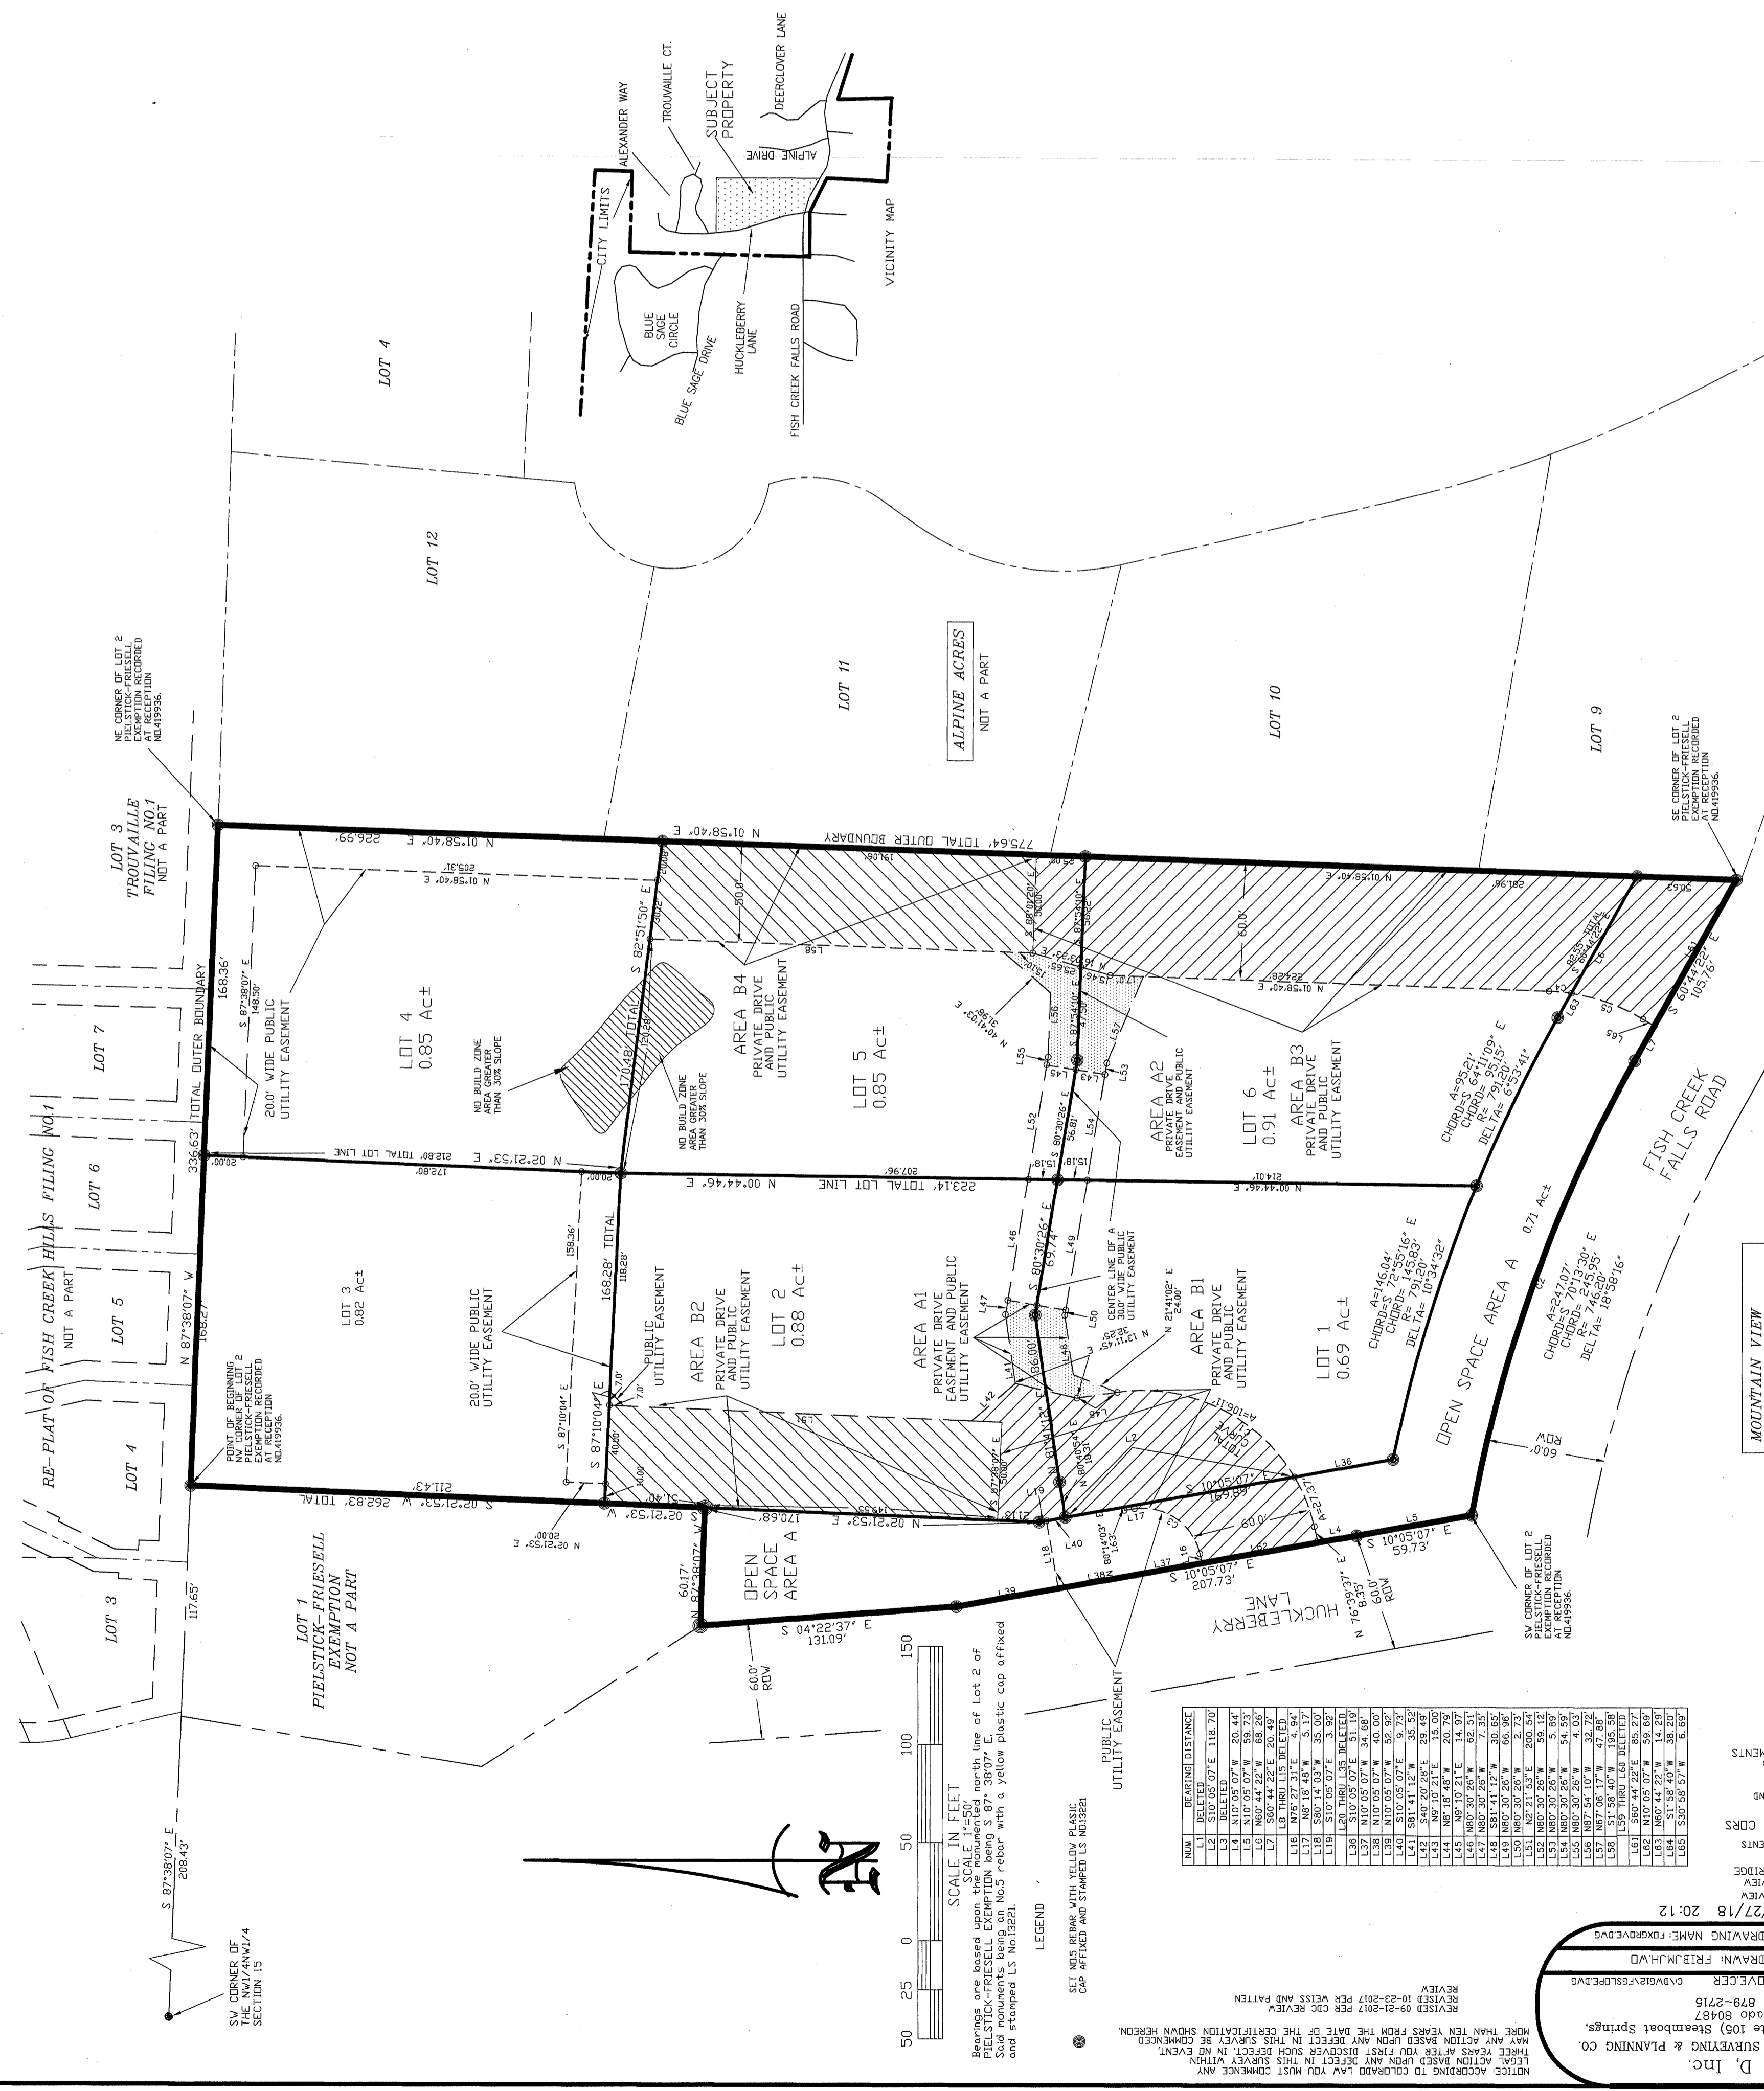

MOUNTAIN VIEW
ASTARIS FILING NO. 1
NOT A PART




ATTORNEY'S CERTIFICATE

I, ROBERT G. WEISS, being an Attorney-at-Law in the State of Colorado, do hereby certify that I have examined the title to all lands herein delineated and shown upon this plat by reference to the public records of the State of Colorado, and that the same are in accordance with the laws of the State of Colorado, and that the title is in FOX GROVE LLC, A COLORADO LIMITED LIABILITY COMPANY, and that 








CERTIFICATE OF OWNERSHIP AND DEDICATION

BE IT HEREBY KNOWN THAT FOX GROVE, LLC, A COLORADO LIMITED LIABILITY COMPANY, being the owner of the land described as follows: A parcel of land located in Lot 2 of Pielstick-Friesell Exemption according to the plat thereof recorded January 23, 1993 at T6N, R84W, of the 6th P.M., Routt County, Colorado.

STATE OF COLORADO

County of _____)
State of Colorado) ss
I, _____, County Clerk, do hereby certify that the foregoing is a true and correct copy of the original as the same appears in the public records of the County of _____, State of Colorado.




